


COOK HOUSE & DINING HALL
GROUND FLOOR PLAN

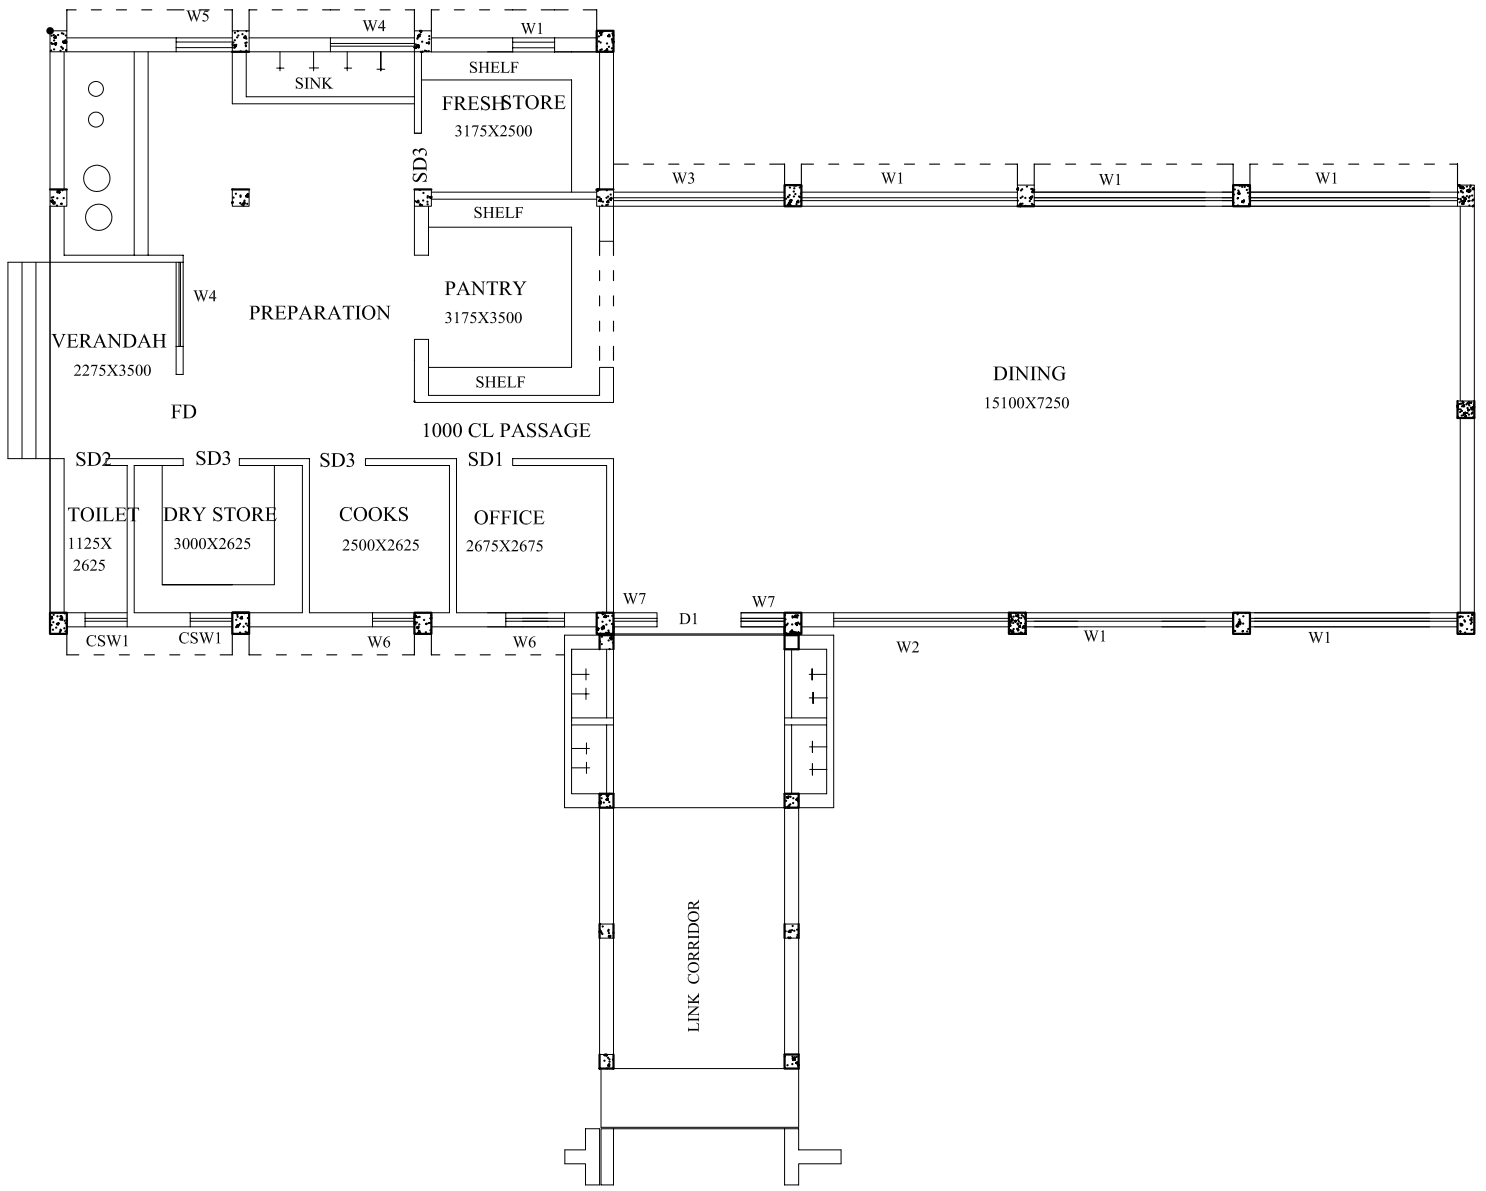

COOK HOUSE & DINING HALL
FIRST FLOOR PLAN