


8 STORIED B -TYPE QTR  
GROUND FLOOR PLAN

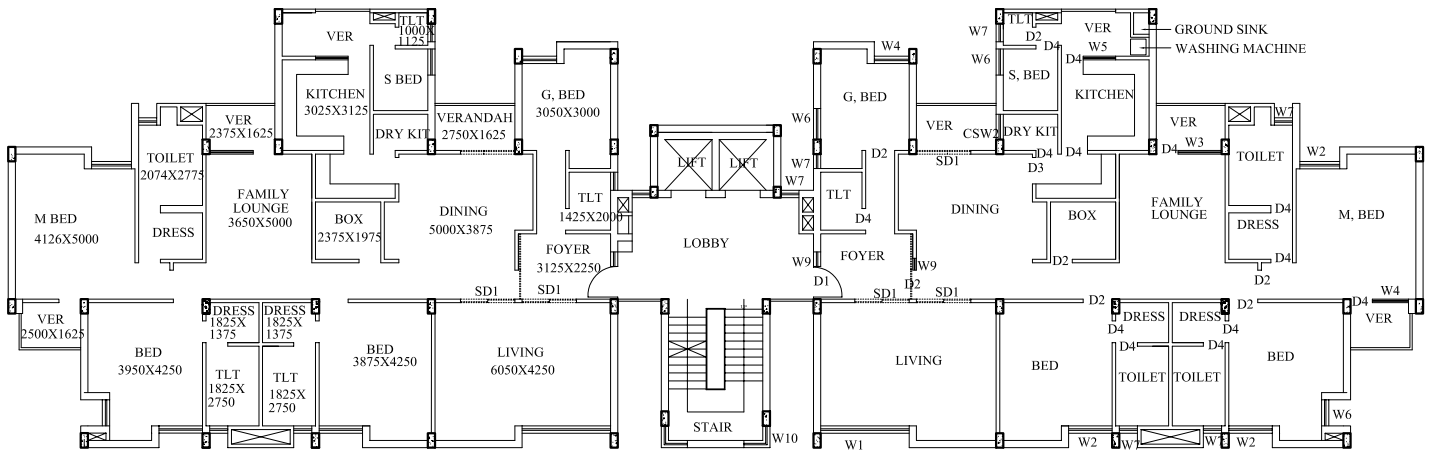

8 STORIED B -TYPE QTR  
TYPICAL FLOOR PLAN