


8 STORIED B -TYPE QTR
GROUND FLOOR PLAN

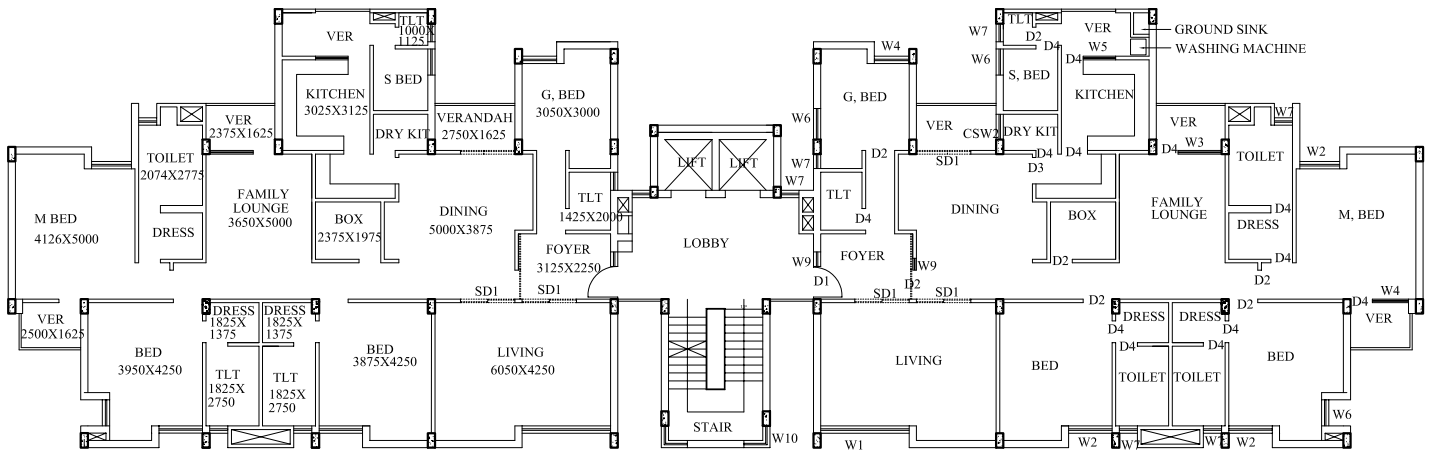

8 STORED B -TYPE QTR
TYPICAL FLOOR PLAN