


'C' TYPE QUARTER
GROUND FLOOR PLAN

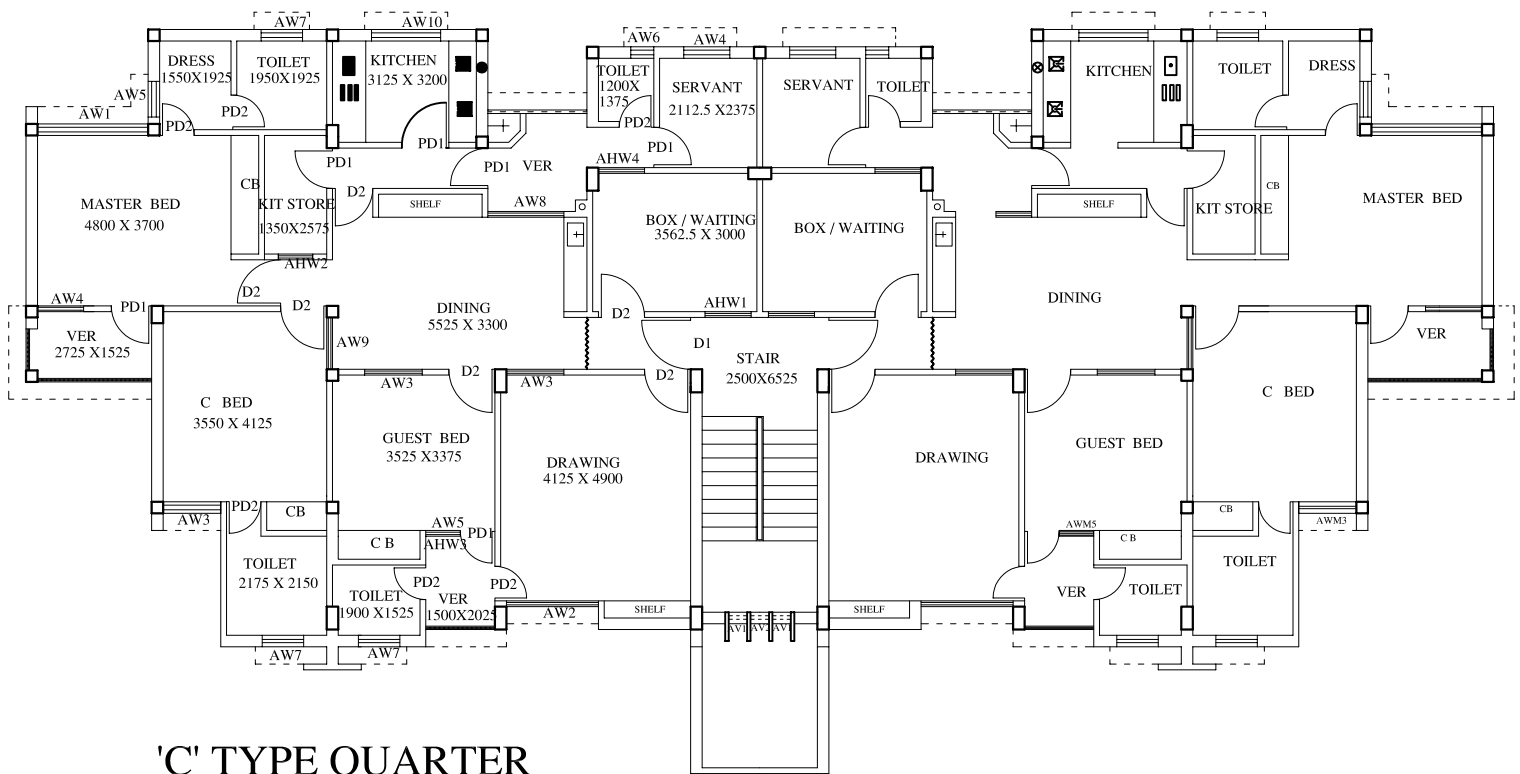

'C' TYPE QUARTER
TYPICAL FLOOR PLAN