


14-STORIED 'D' TYPE OFFICERS QTR
GROUND FLOOR PLAN

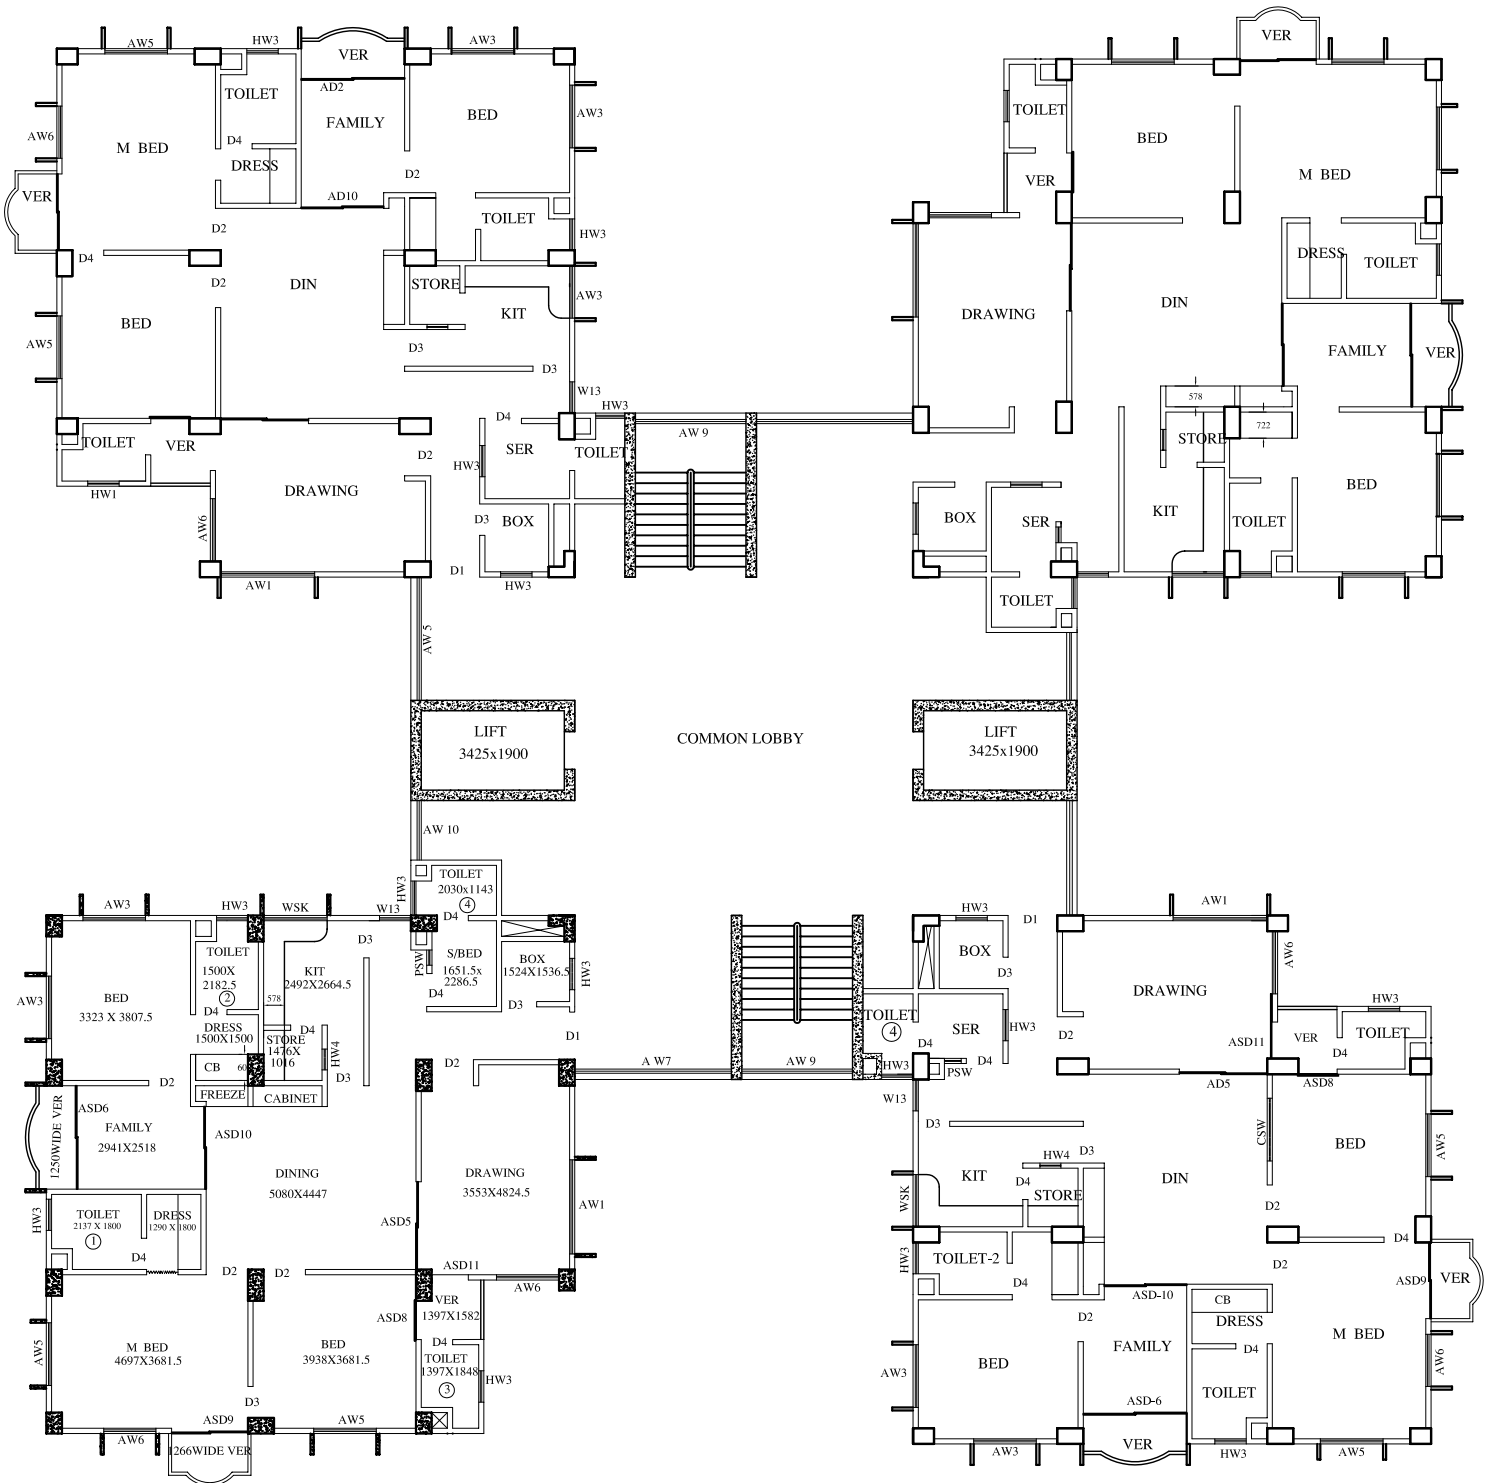

14-STORIED 'D' TYPE OFFICERS QTR
 TYPICAL FLOORPLAN