


D TYPE QTR
GROUND FLOOR PLAN

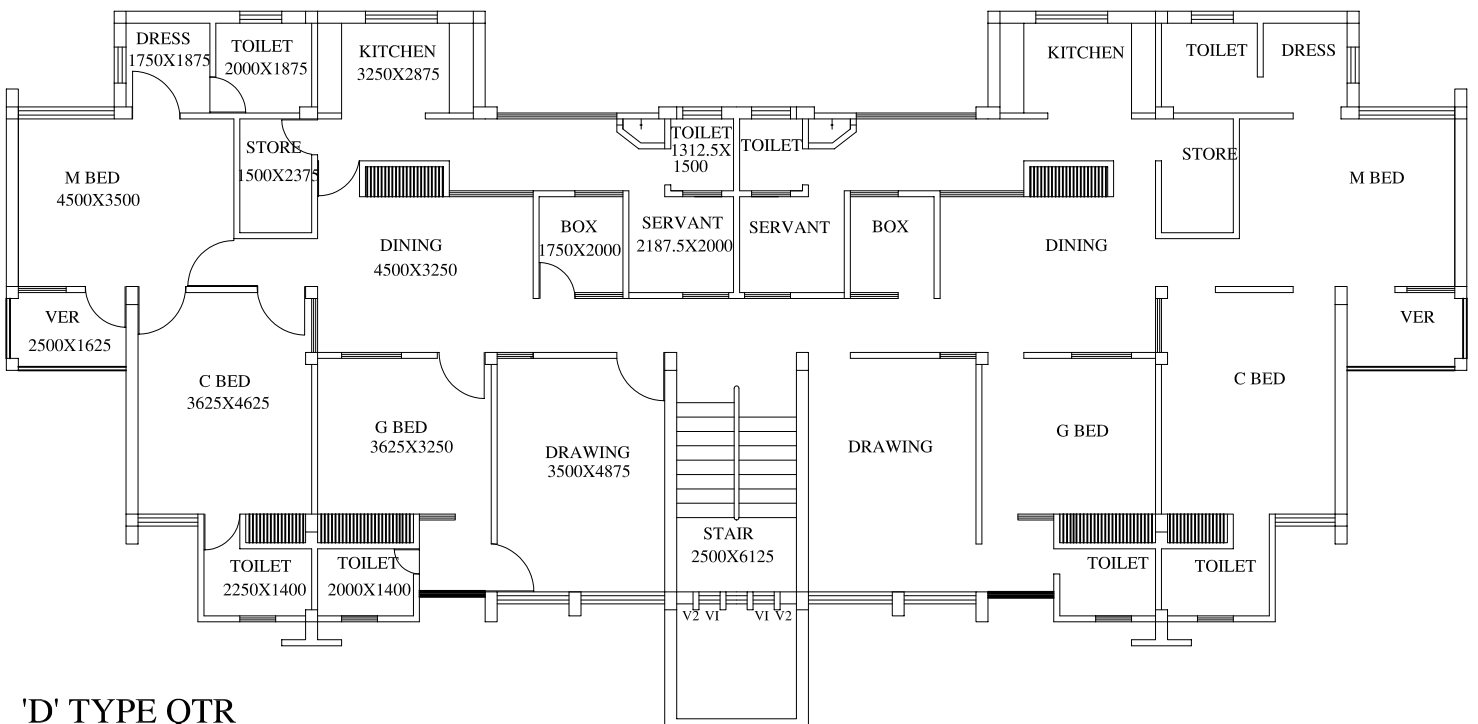

'D' TYPE QTR
TYPICAL FLOOR PLAN