


'E' TYPE QTR
GROUND FLOOR PLAN

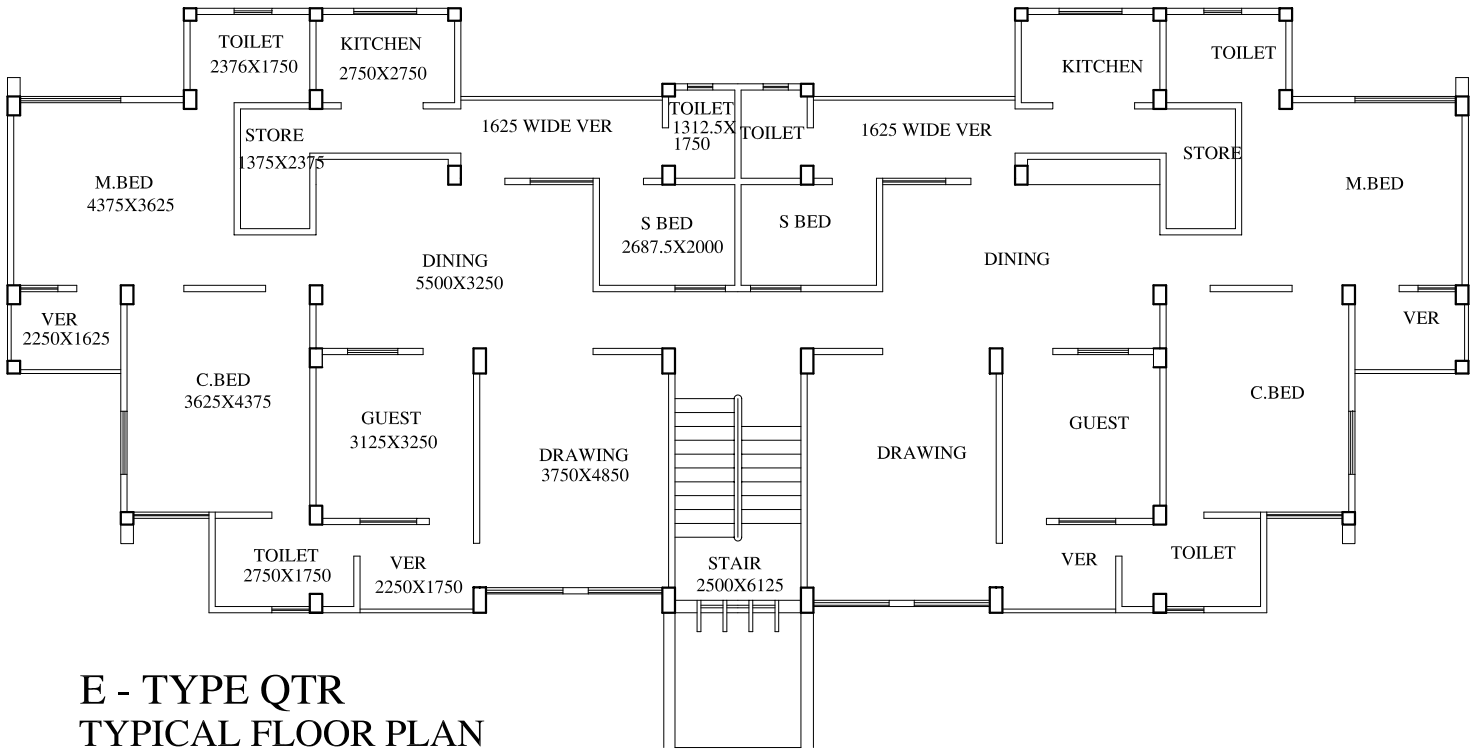

**E - TYPE QTR
TYPICAL FLOOR PLAN**