


1ST & TYPICAL FLOOR PLAN

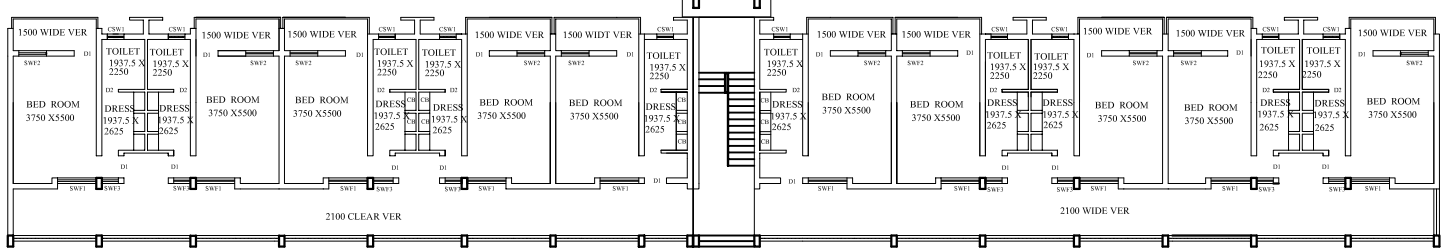

60 BOQ (6 - STORIED)
GROUND FLOOR PLAN