



QUARTER GUARD (TYPE-A)  
GROUND FLOOR PLAN

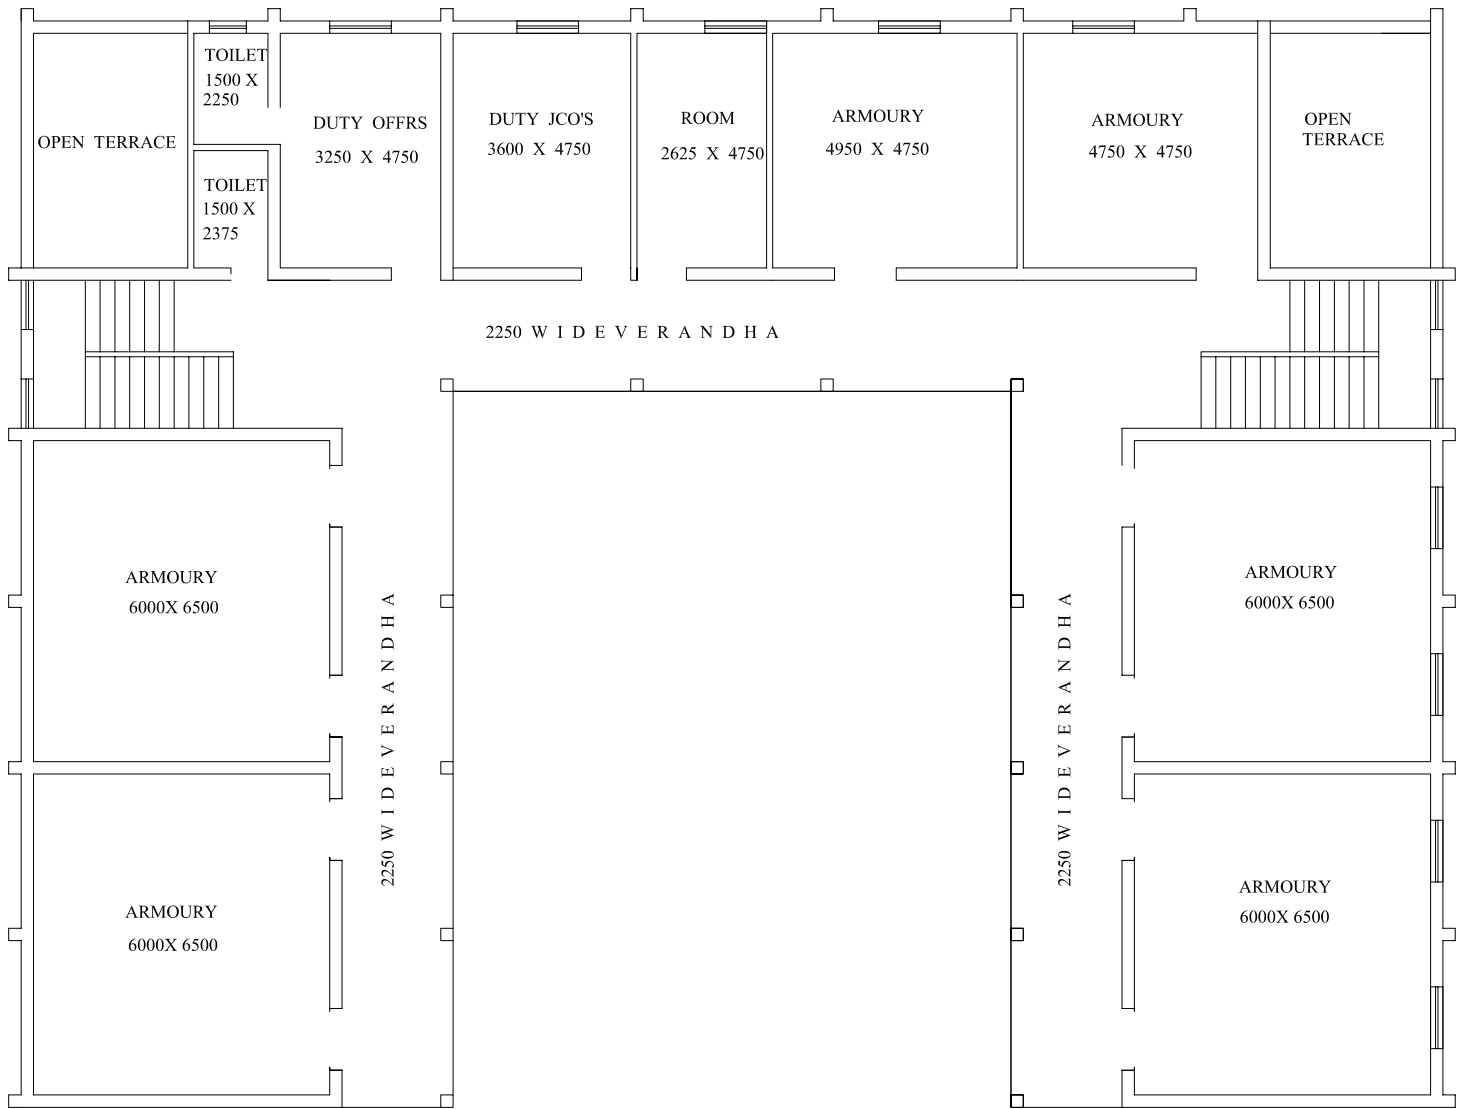


QUARTER GUARD (TYPE-A)


FIRST FLOOR PLAN

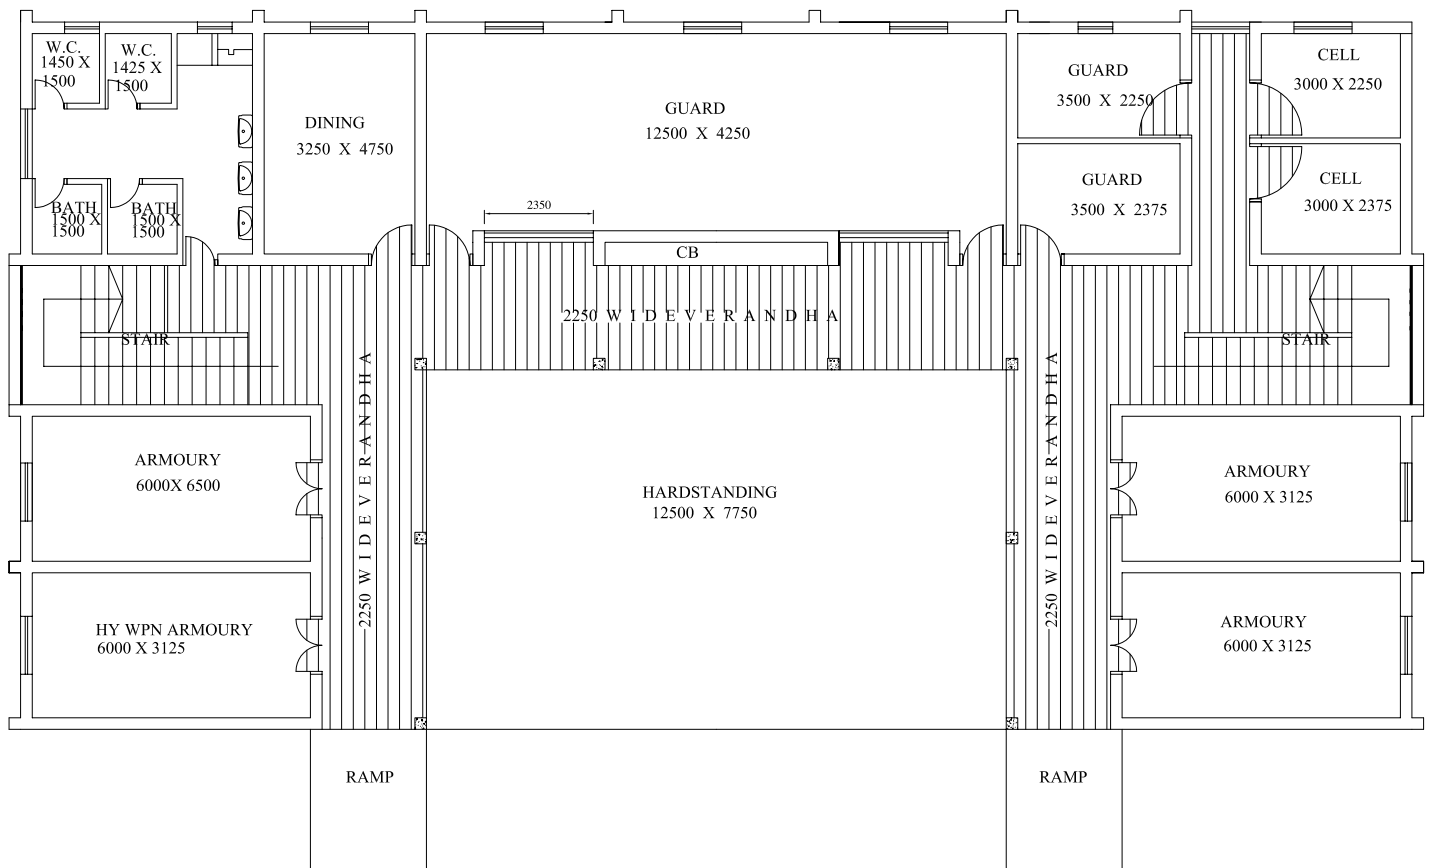


**QUARTER GUARD (TYPE-B)**  
**GROUND FLOOR PLAN**

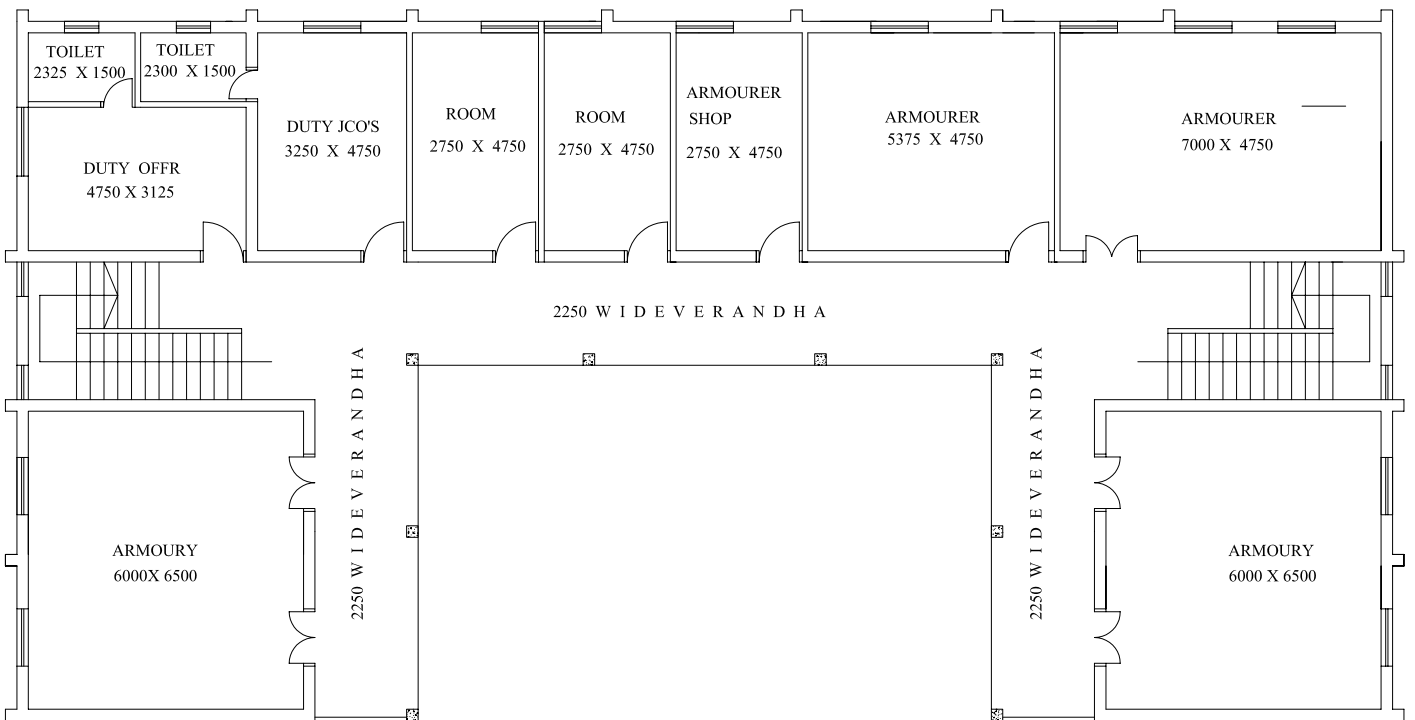

**QUARTER GUARD (TYPE-B)**  
**FIRST FLOOR PLAN**

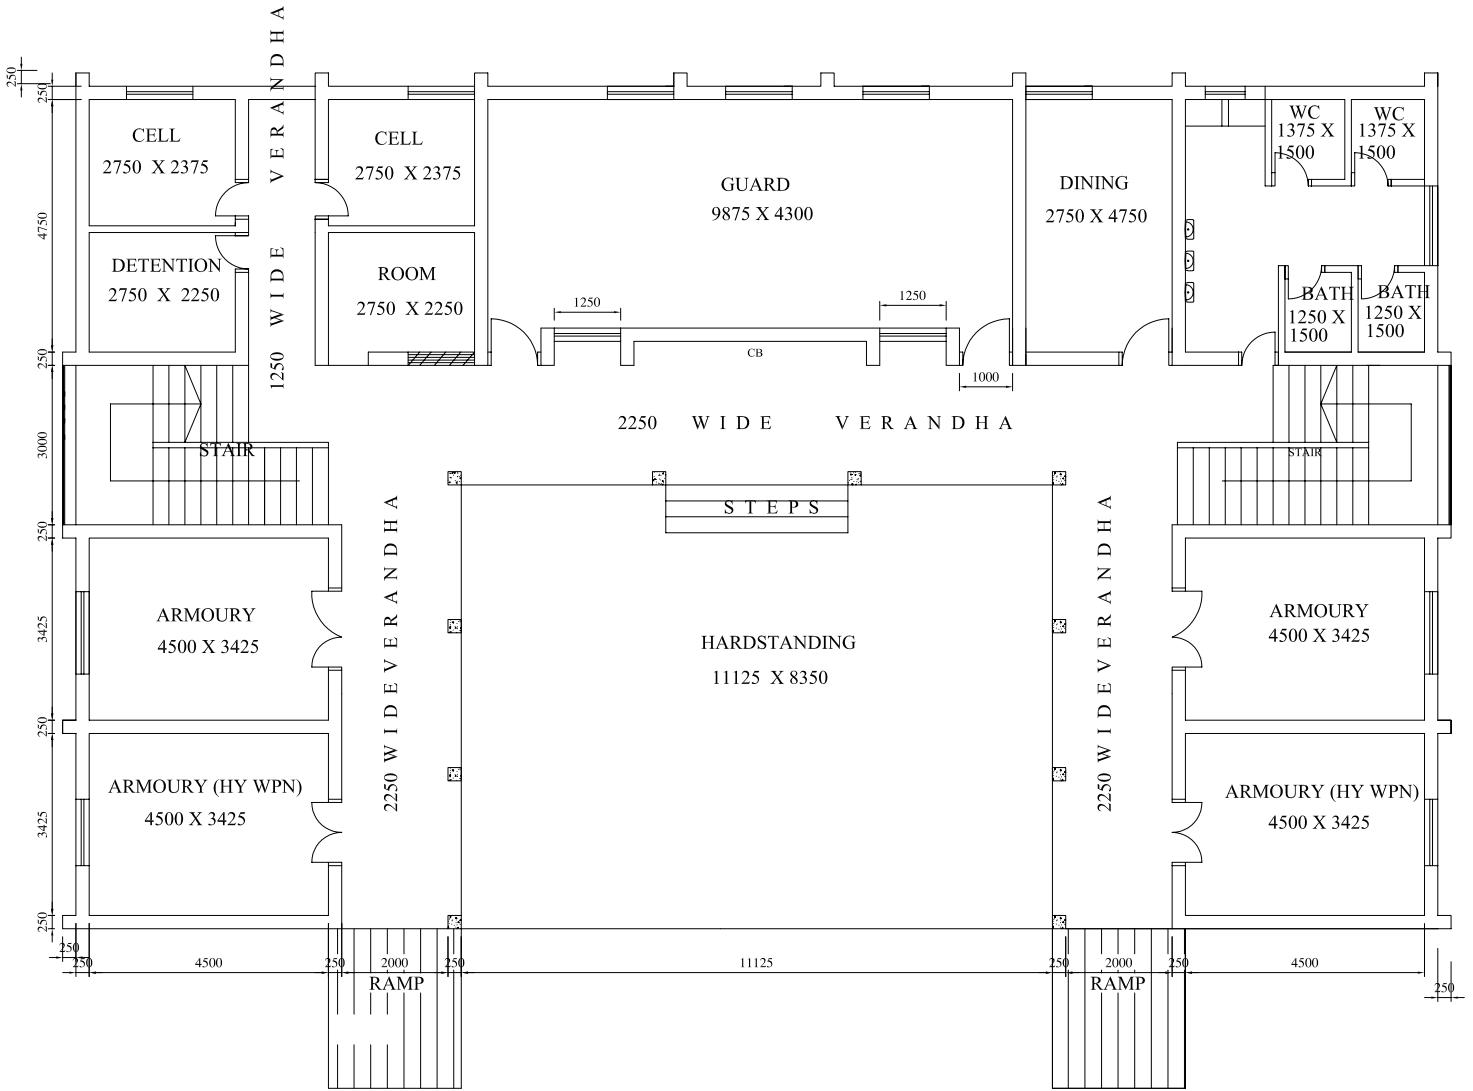

**QUARTER GUARD (TYPE- C)**  
**GROUND FLOOR PLAN**

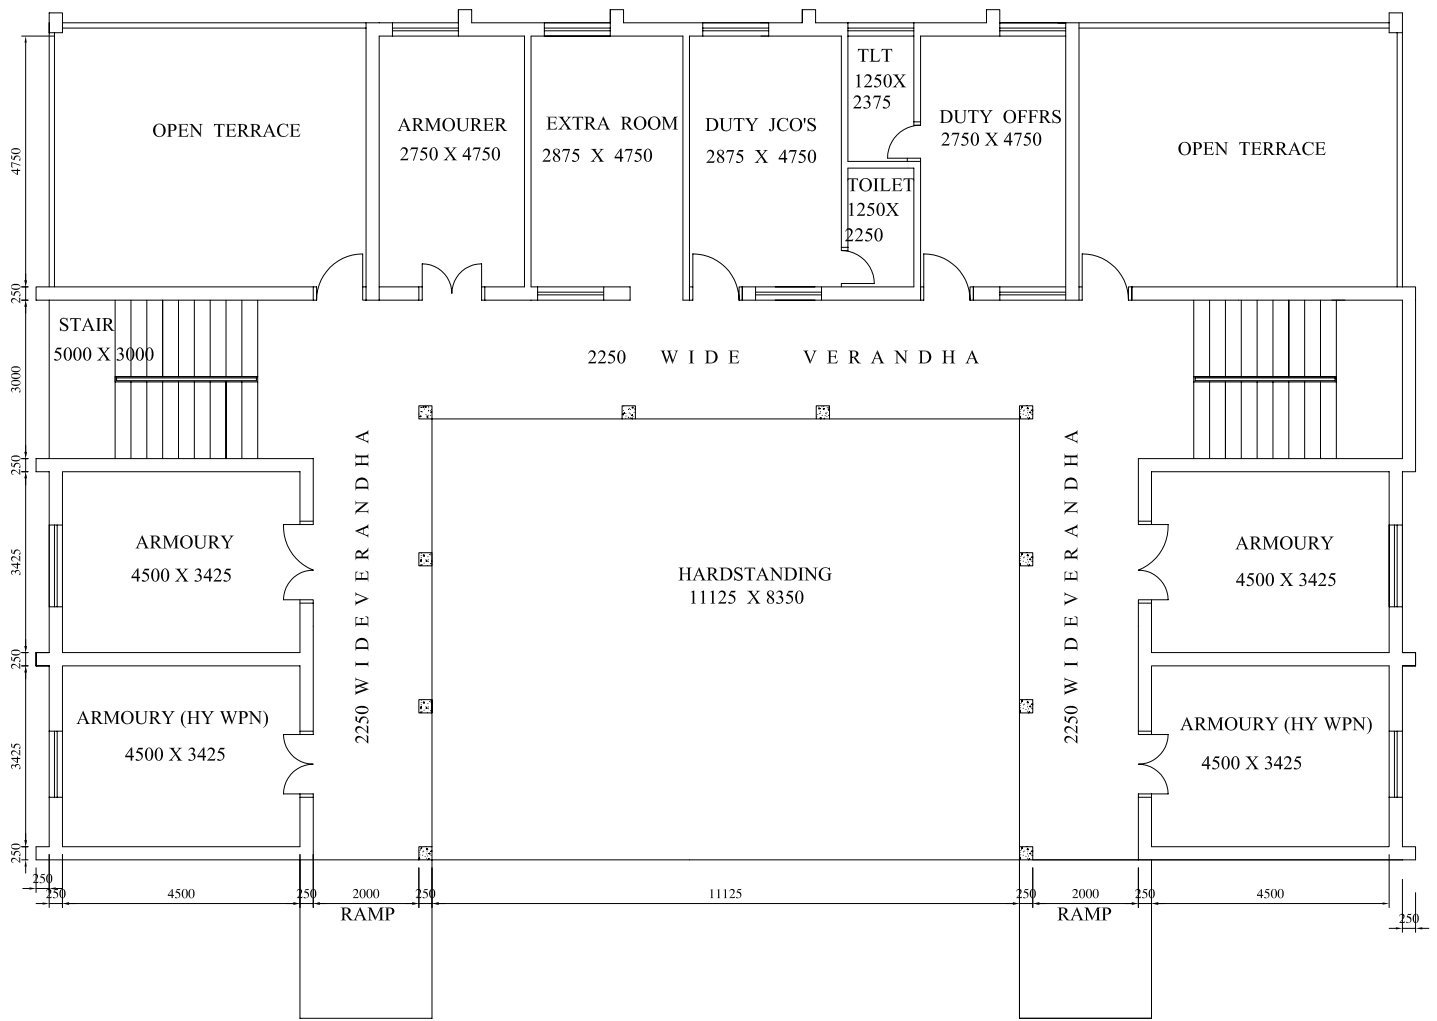

QUARTER GUARD (TYPE- C)

FIRST FLOOR PLAN