



QUARTER GUARD (TYPE-A)
GROUND FLOOR PLAN

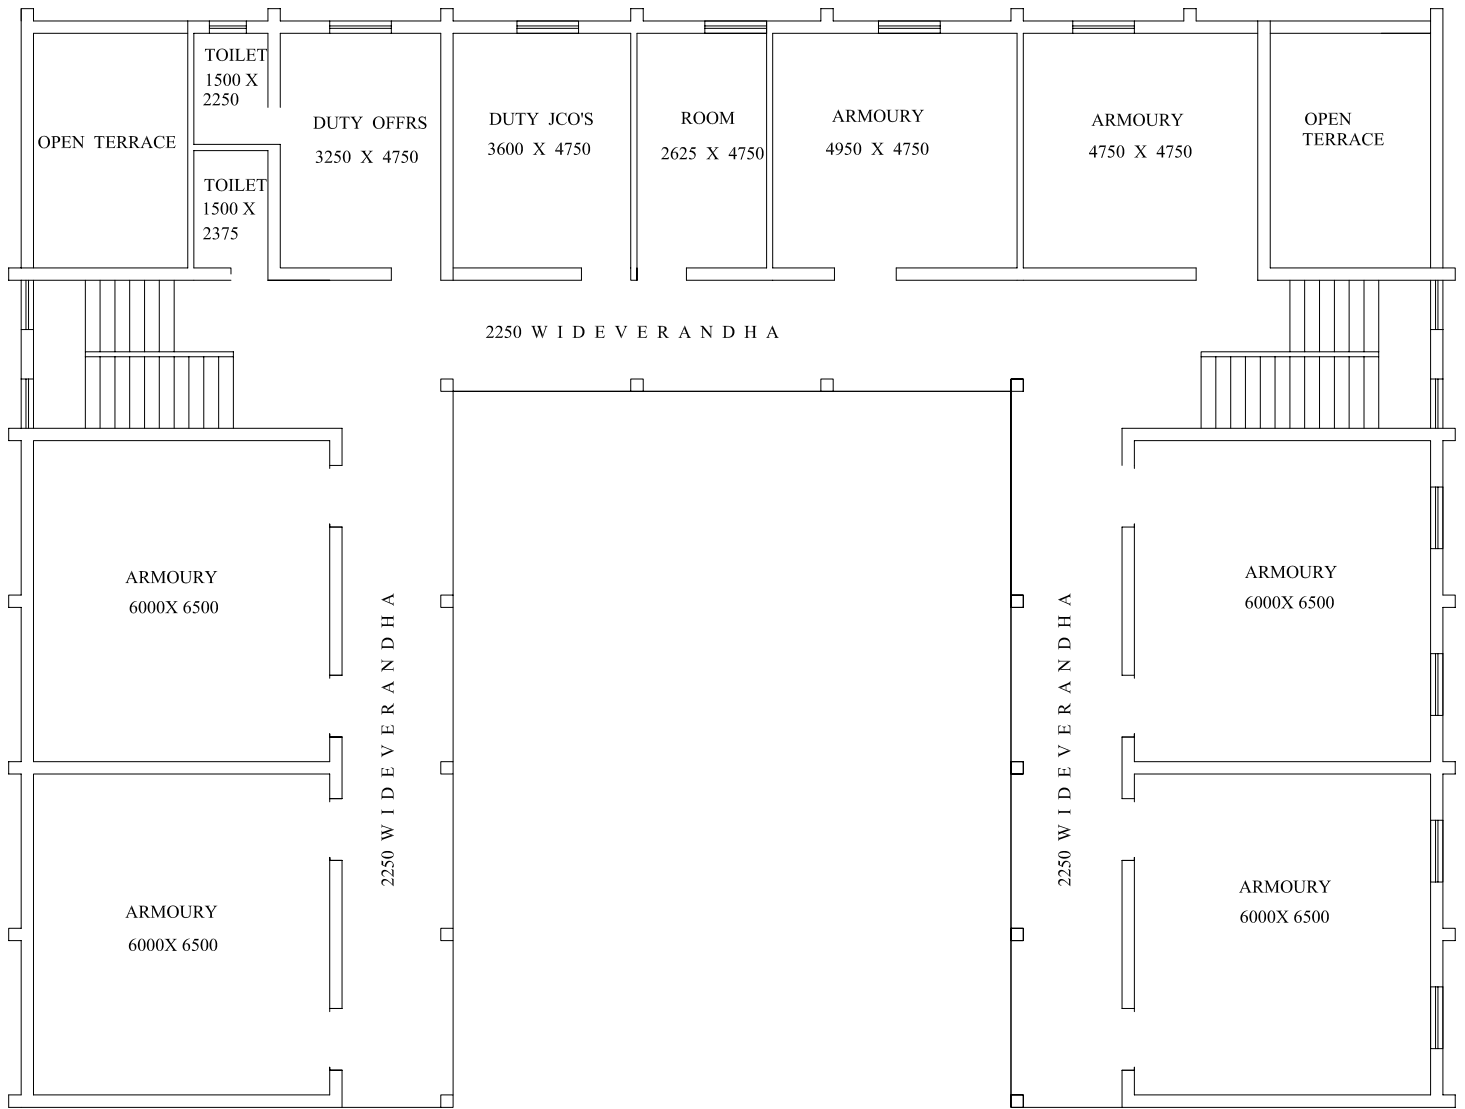


QUARTER GUARD (TYPE-A)


FIRST FLOOR PLAN

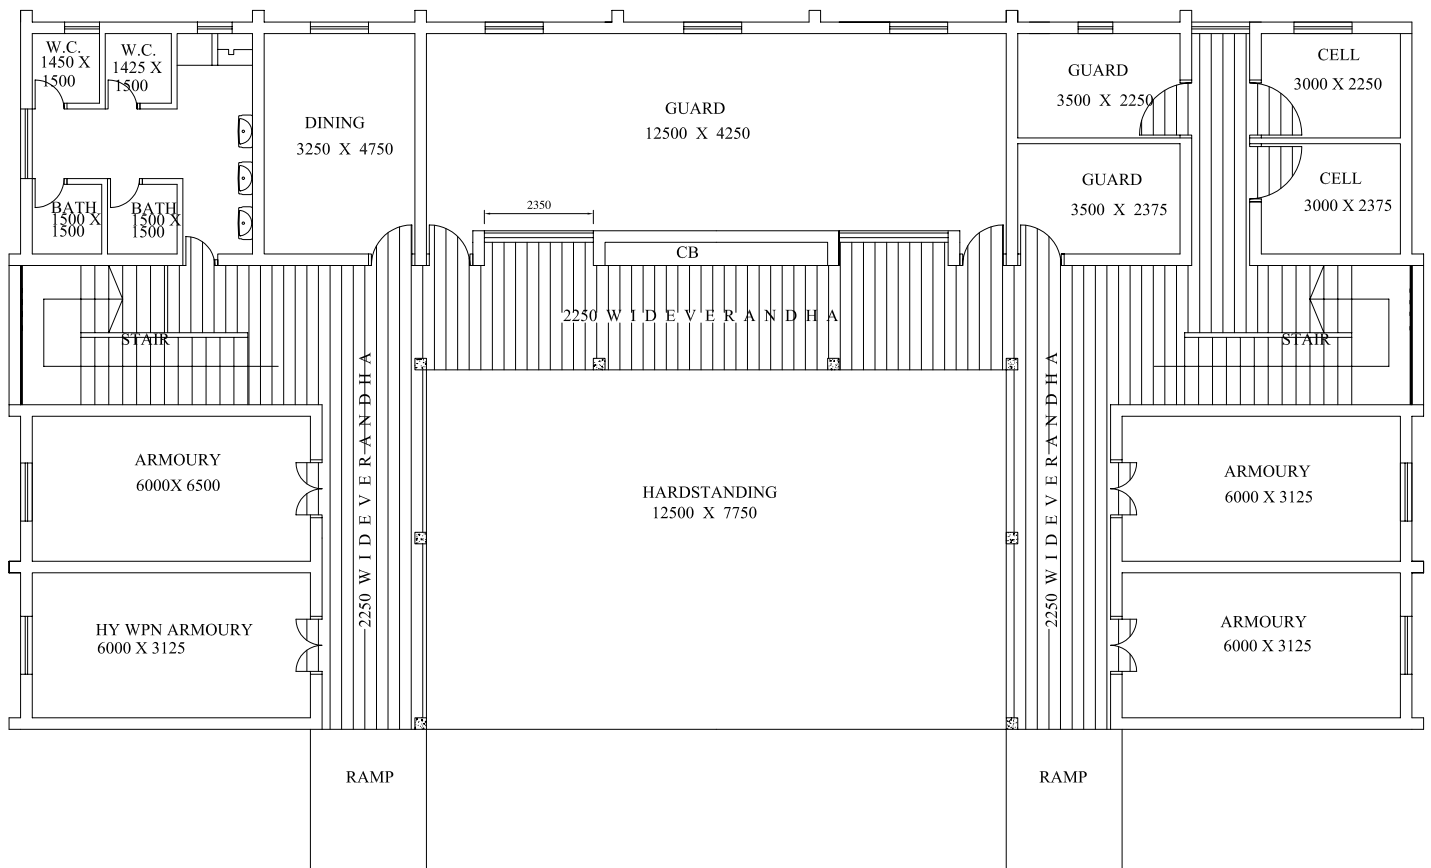


QUARTER GUARD (TYPE-B)
GROUND FLOOR PLAN

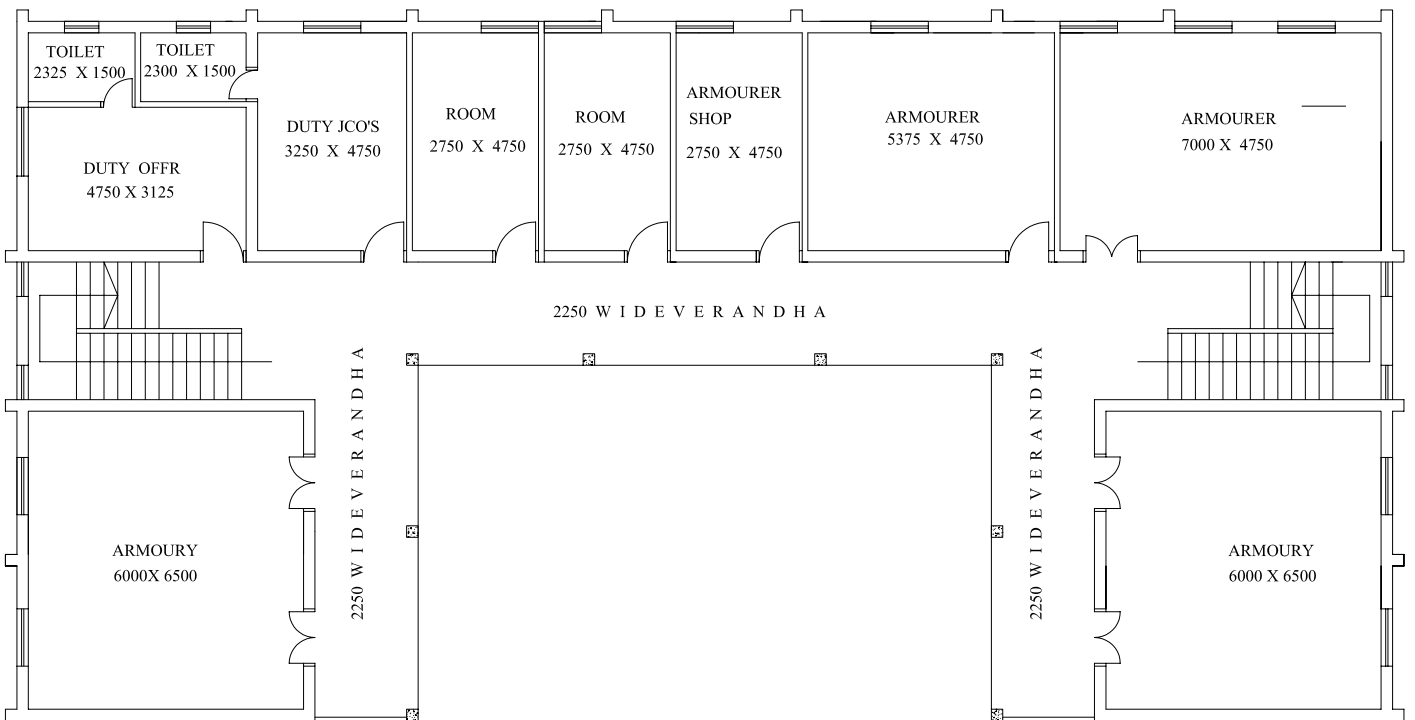

QUARTER GUARD (TYPE-B)
FIRST FLOOR PLAN

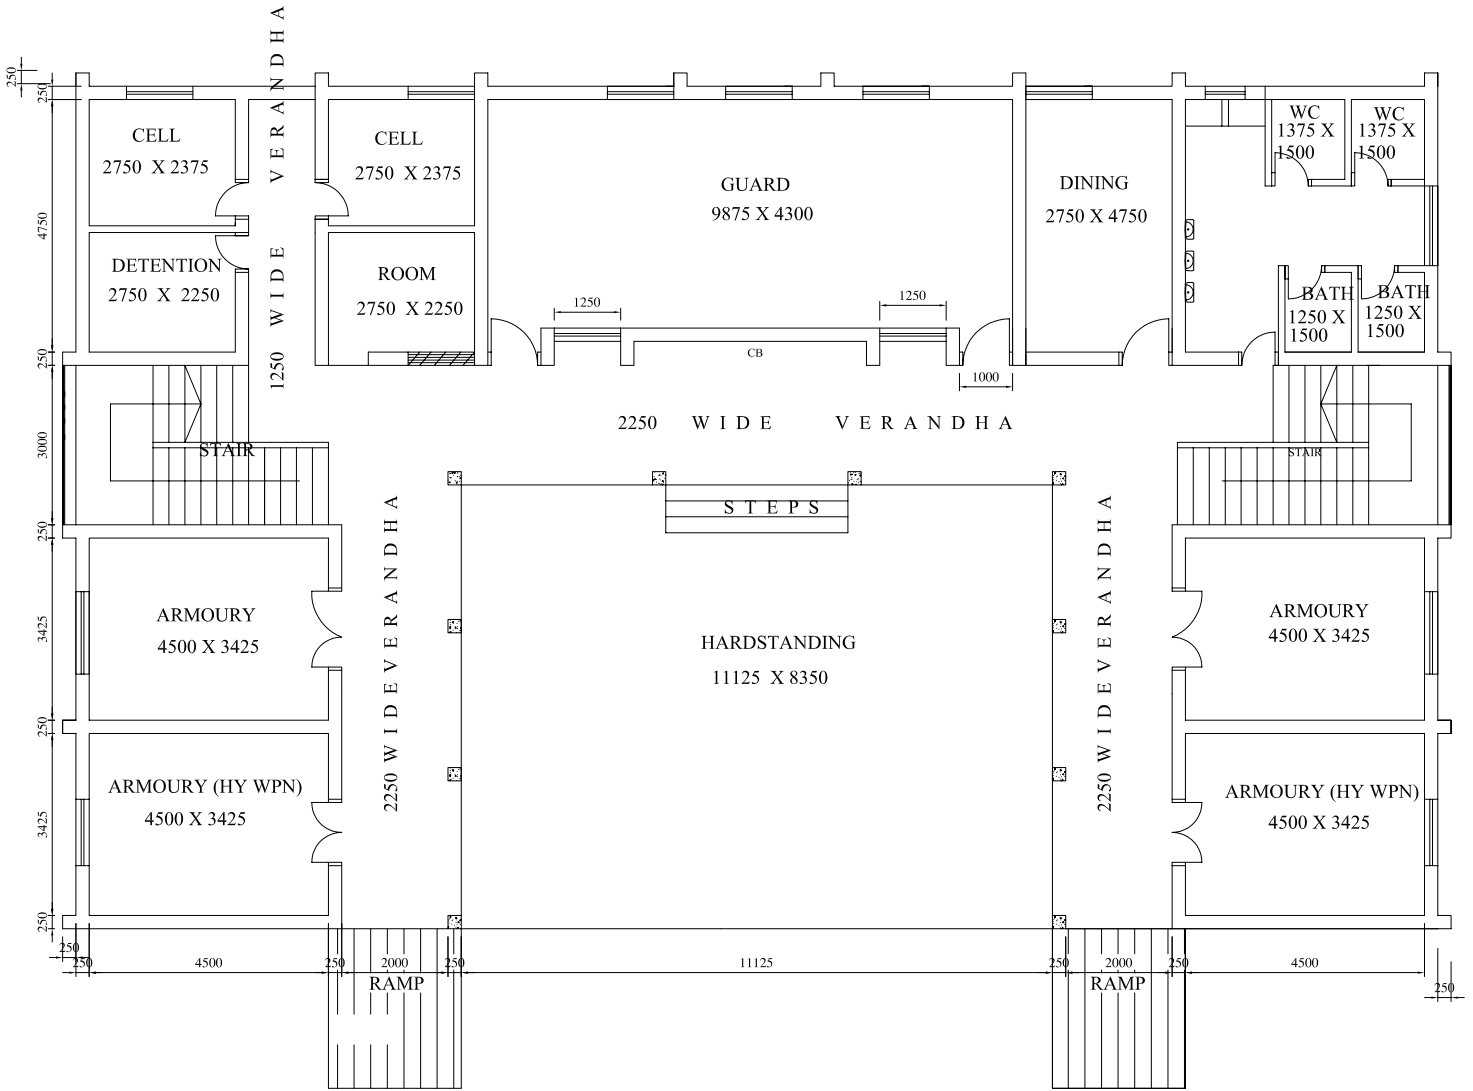

QUARTER GUARD (TYPE- C)
GROUND FLOOR PLAN

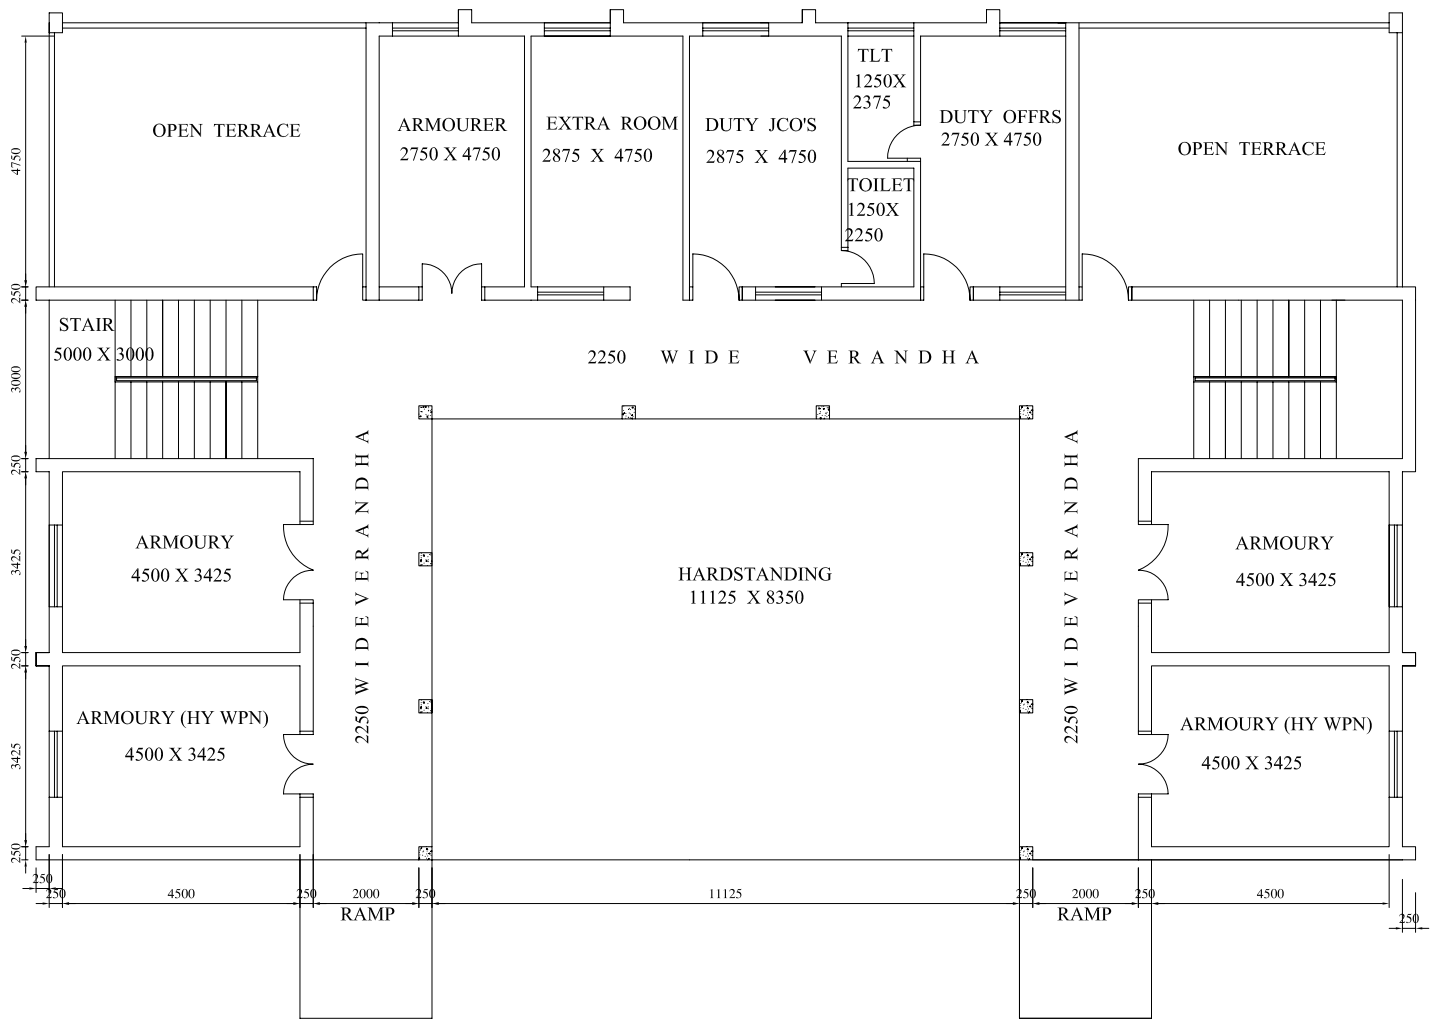

QUARTER GUARD (TYPE- C)

FIRST FLOOR PLAN