



REGT & COY OFFICE (TYPE- A)

GROUND FLOOR PLAN

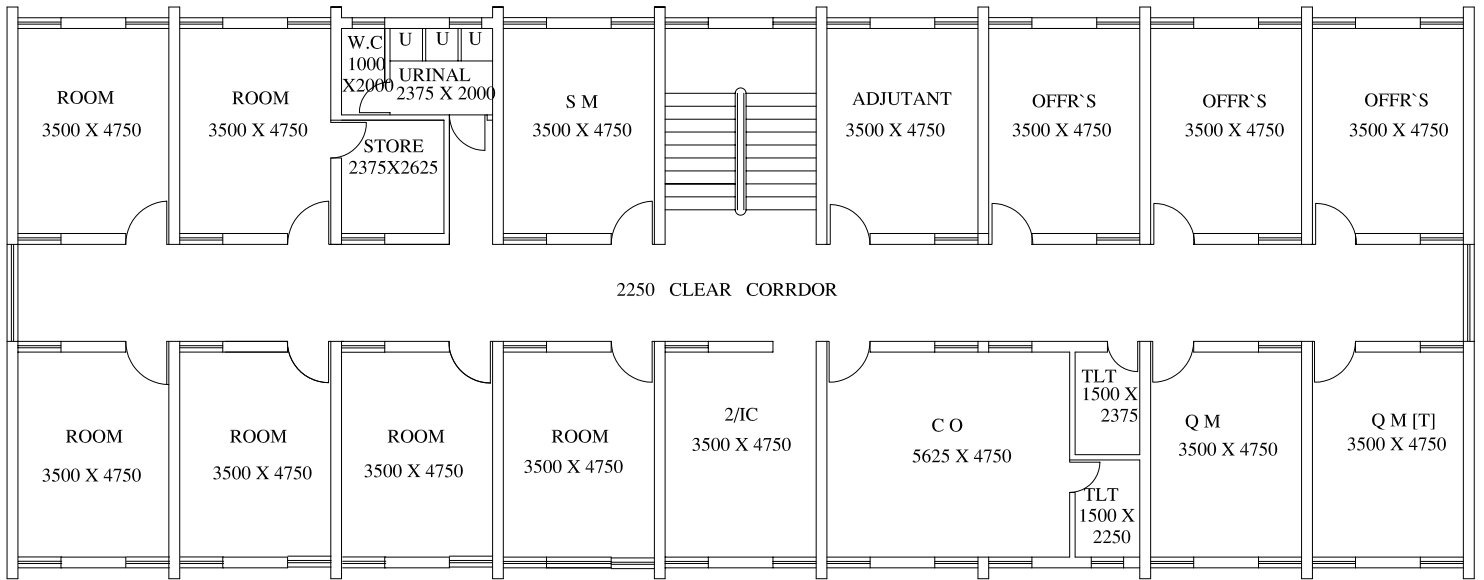


REGT & COY OFFICE


FIRST FLOOR PLAN (TYPE- A)

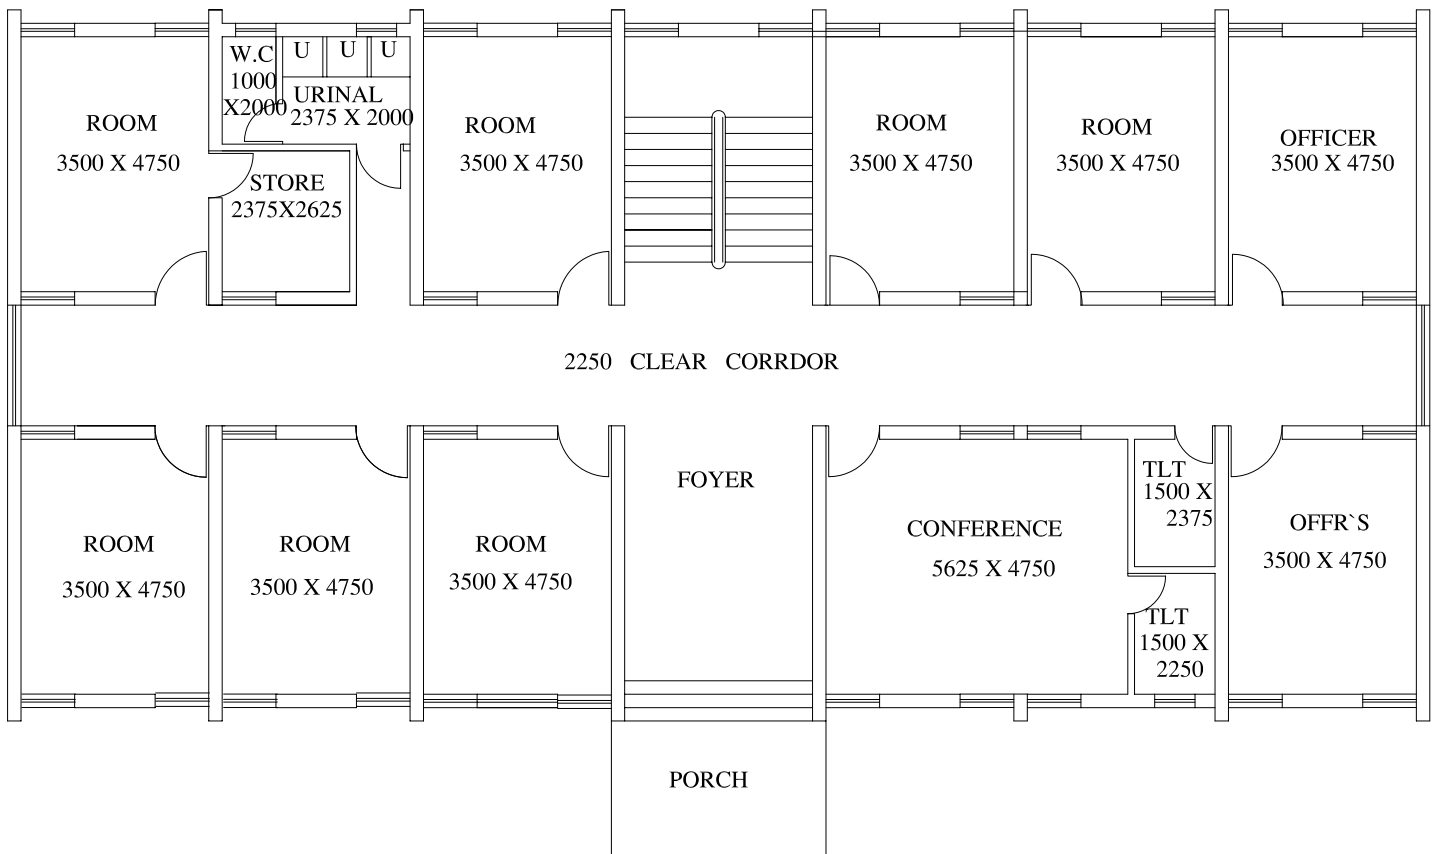


REGT & COY OFFICE (TYPE- B)
GROUND FLOOR PLAN

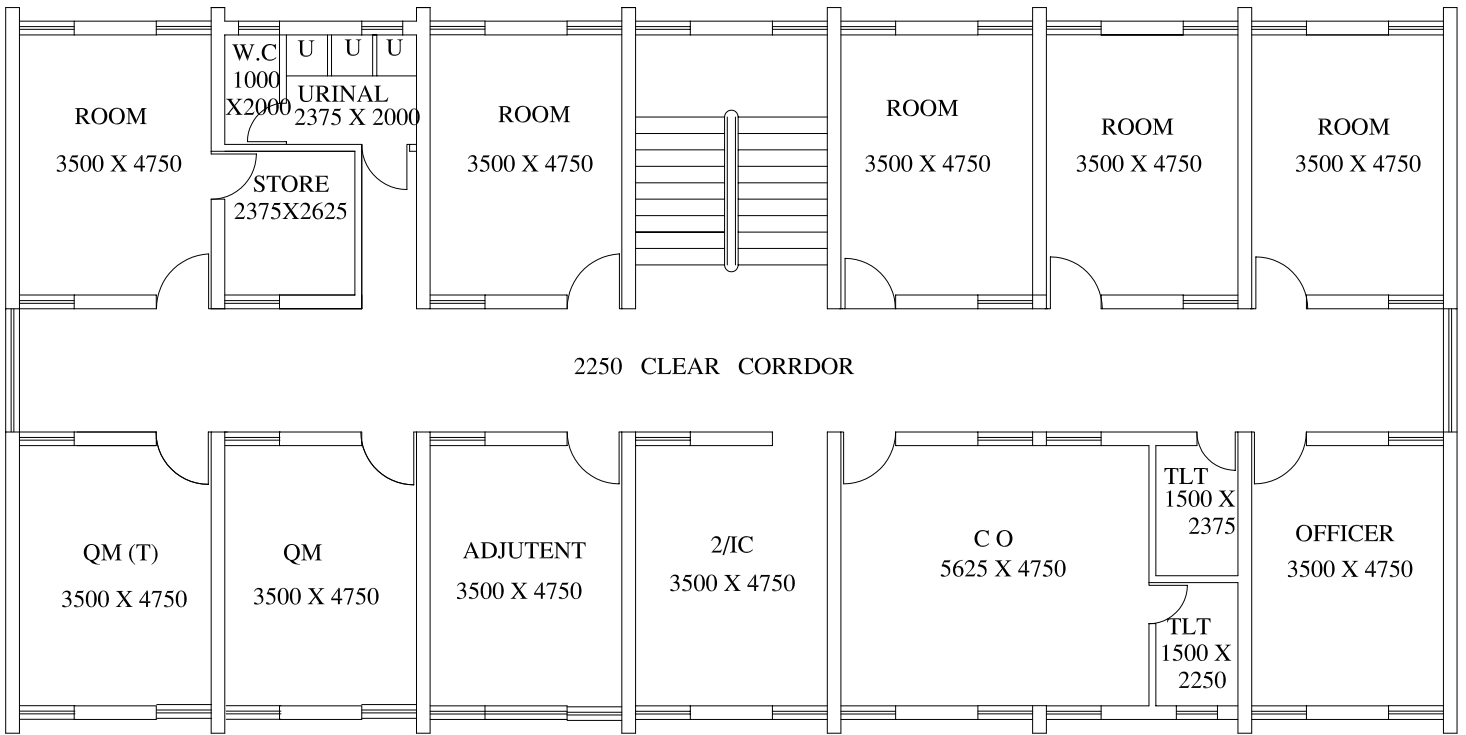

REGT & COY OFFICE (TYPE- B)
FIRST FLOOR PLAN

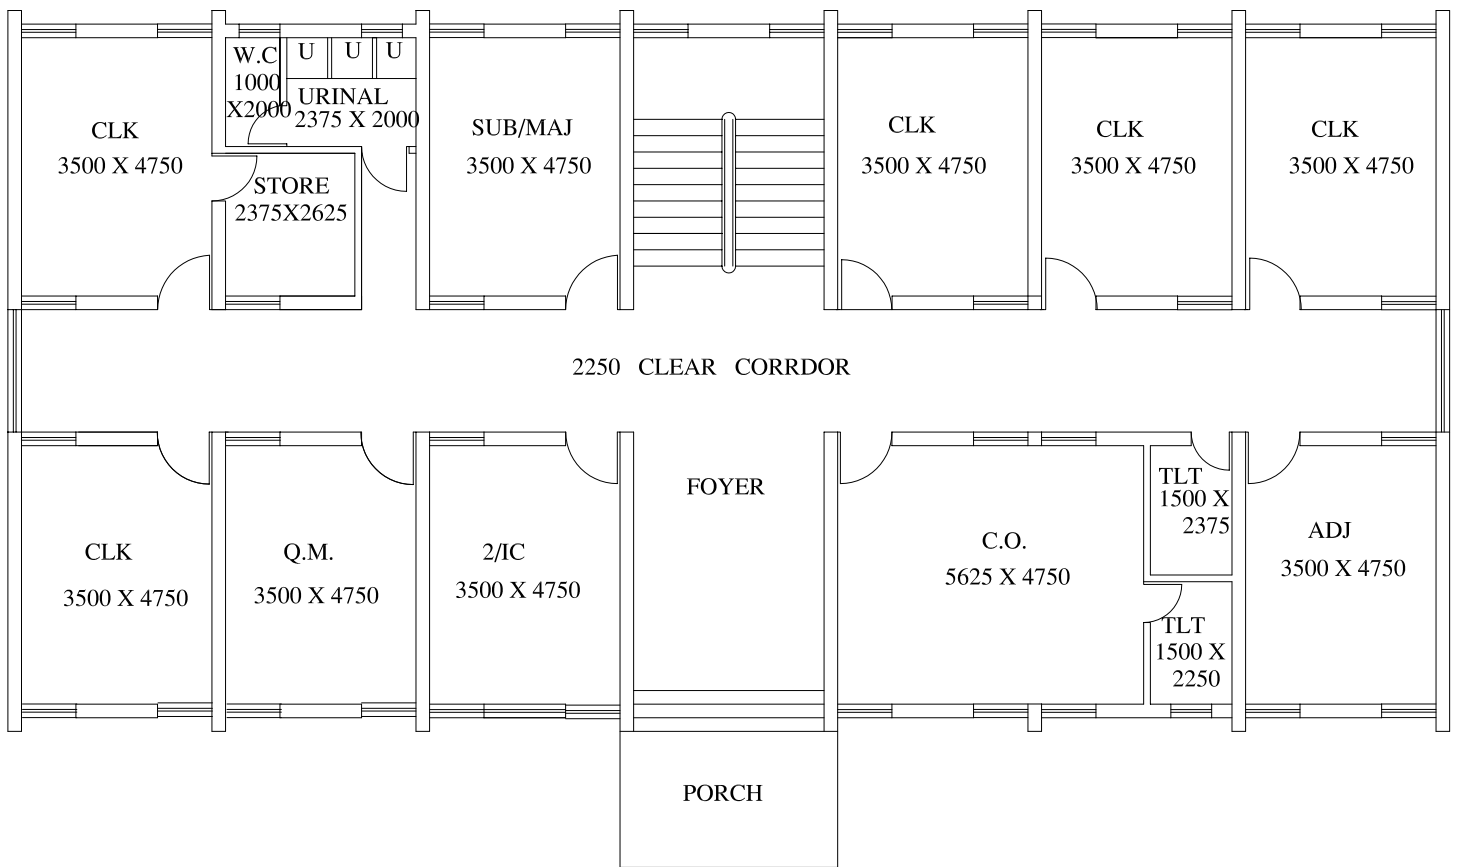

REGT & COY OFFICE (TYPE- C)
GROUND FLOOR PLAN

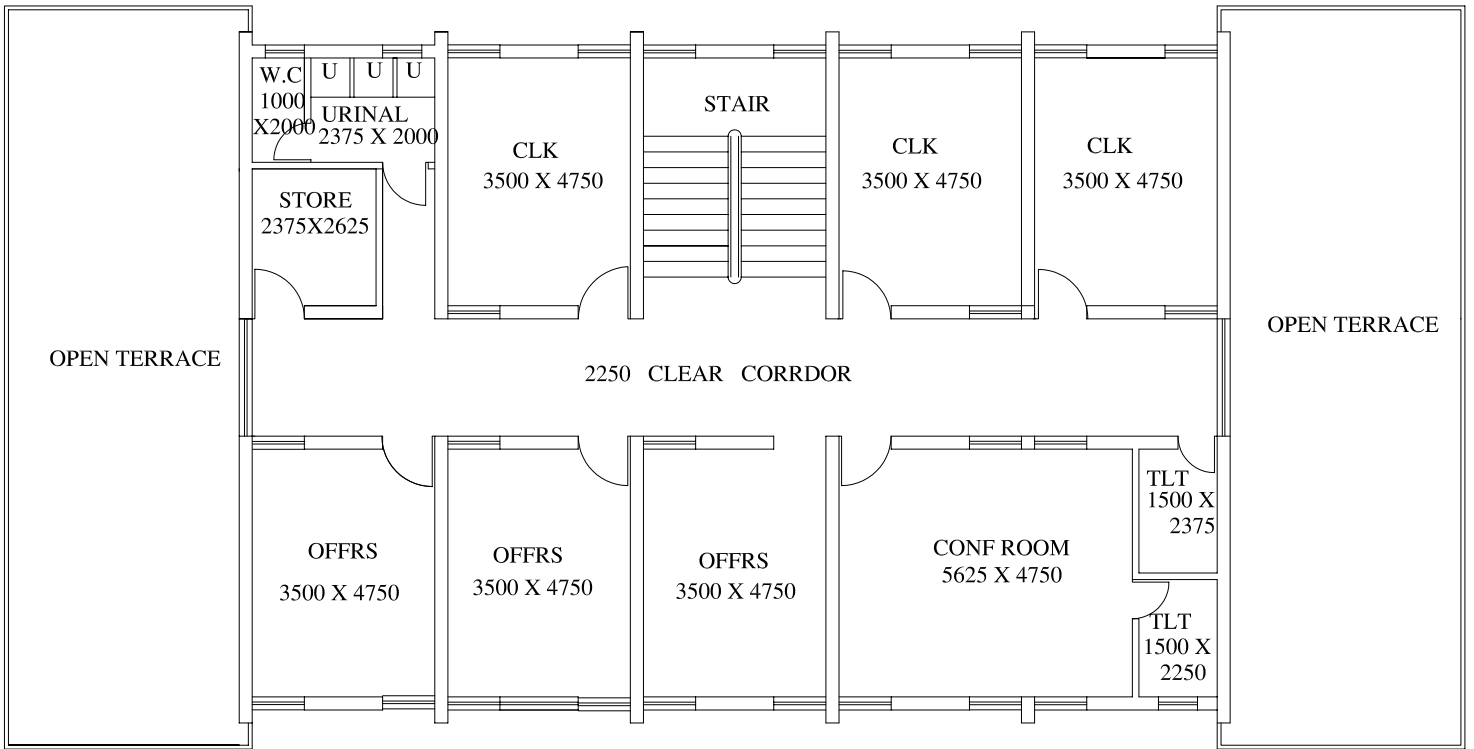

REGT & COY OFFICE (TYPE- C)
FIRST FLOOR PLAN