


'B' TYPE BUNGLOW
GROUND FLOOR PLAN

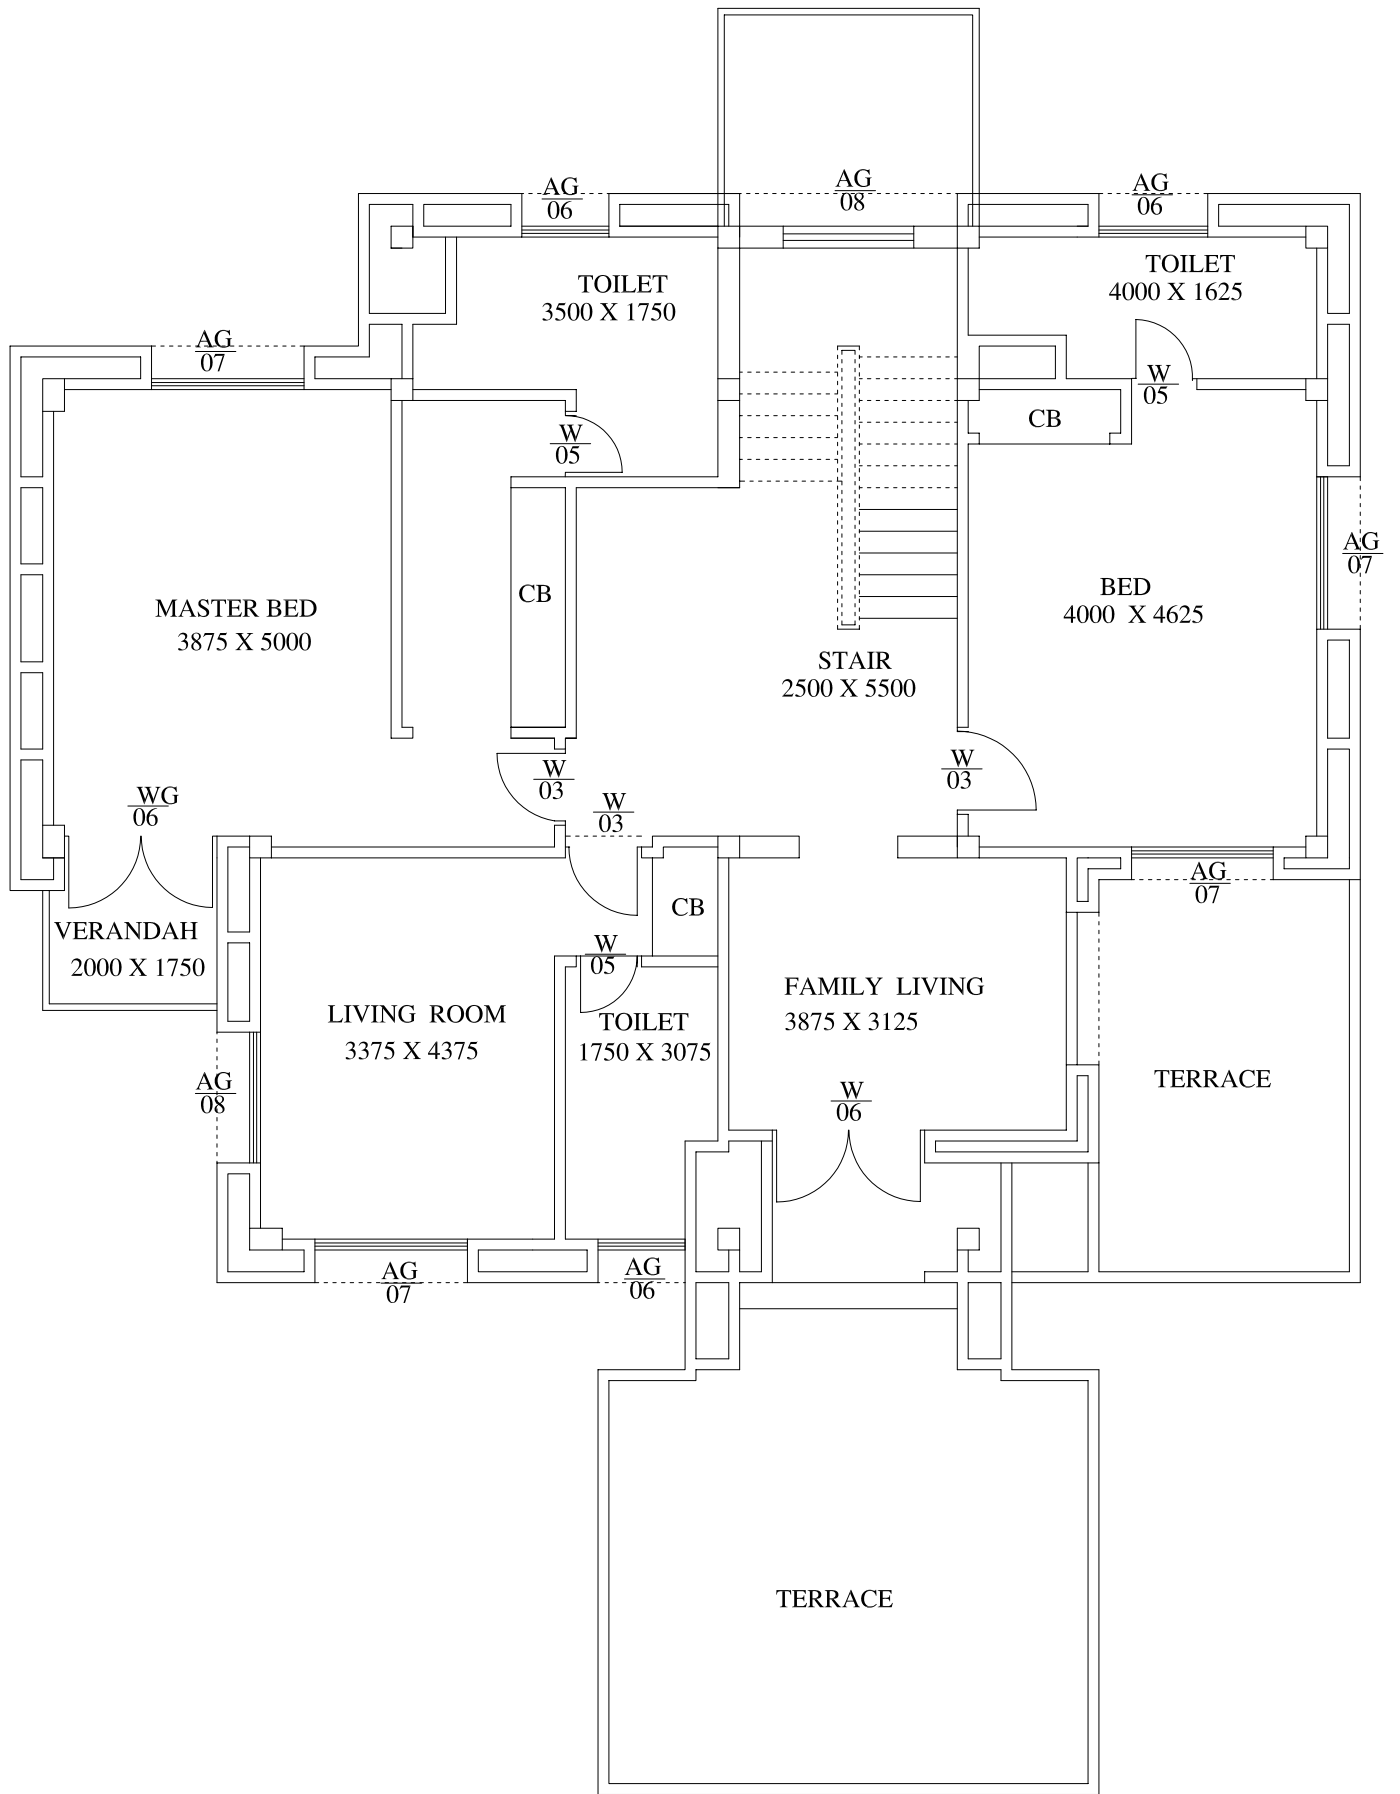

'B' TYPE BUNGLOW
FIRST FLOOR PLAN